


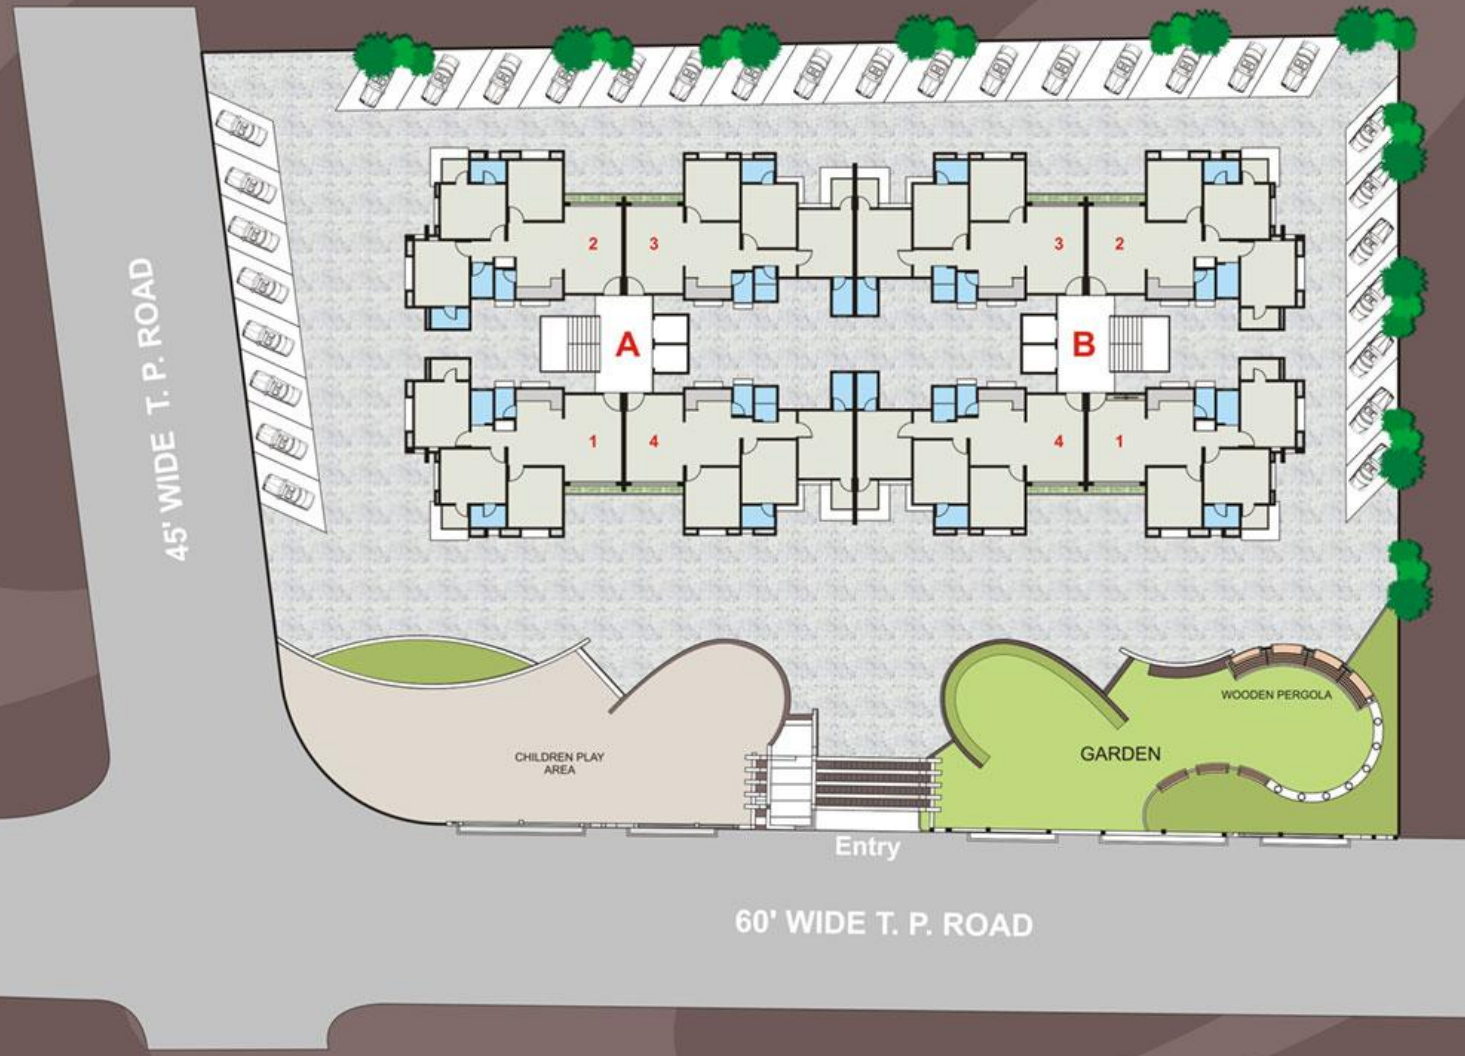

LAY OUT PLAN



45' WIDE T.P. ROAD

CHILDREN PLAY AREA

Entry

GARDEN

WOODEN PERGOLA

60' WIDE T.P. ROAD